




END ELEVATION B

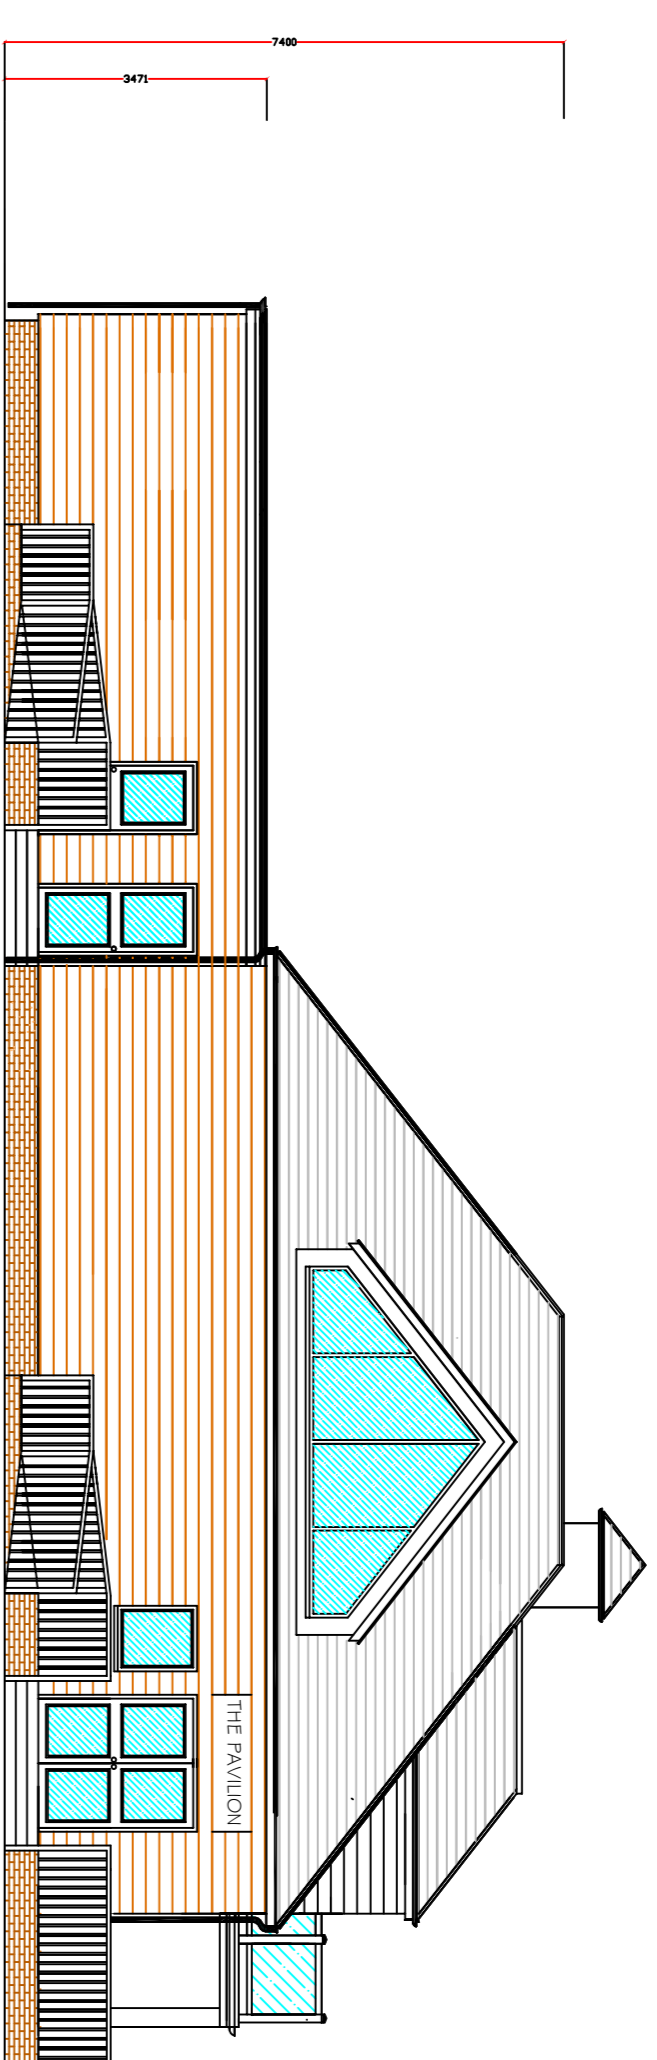

END ELEVATION A

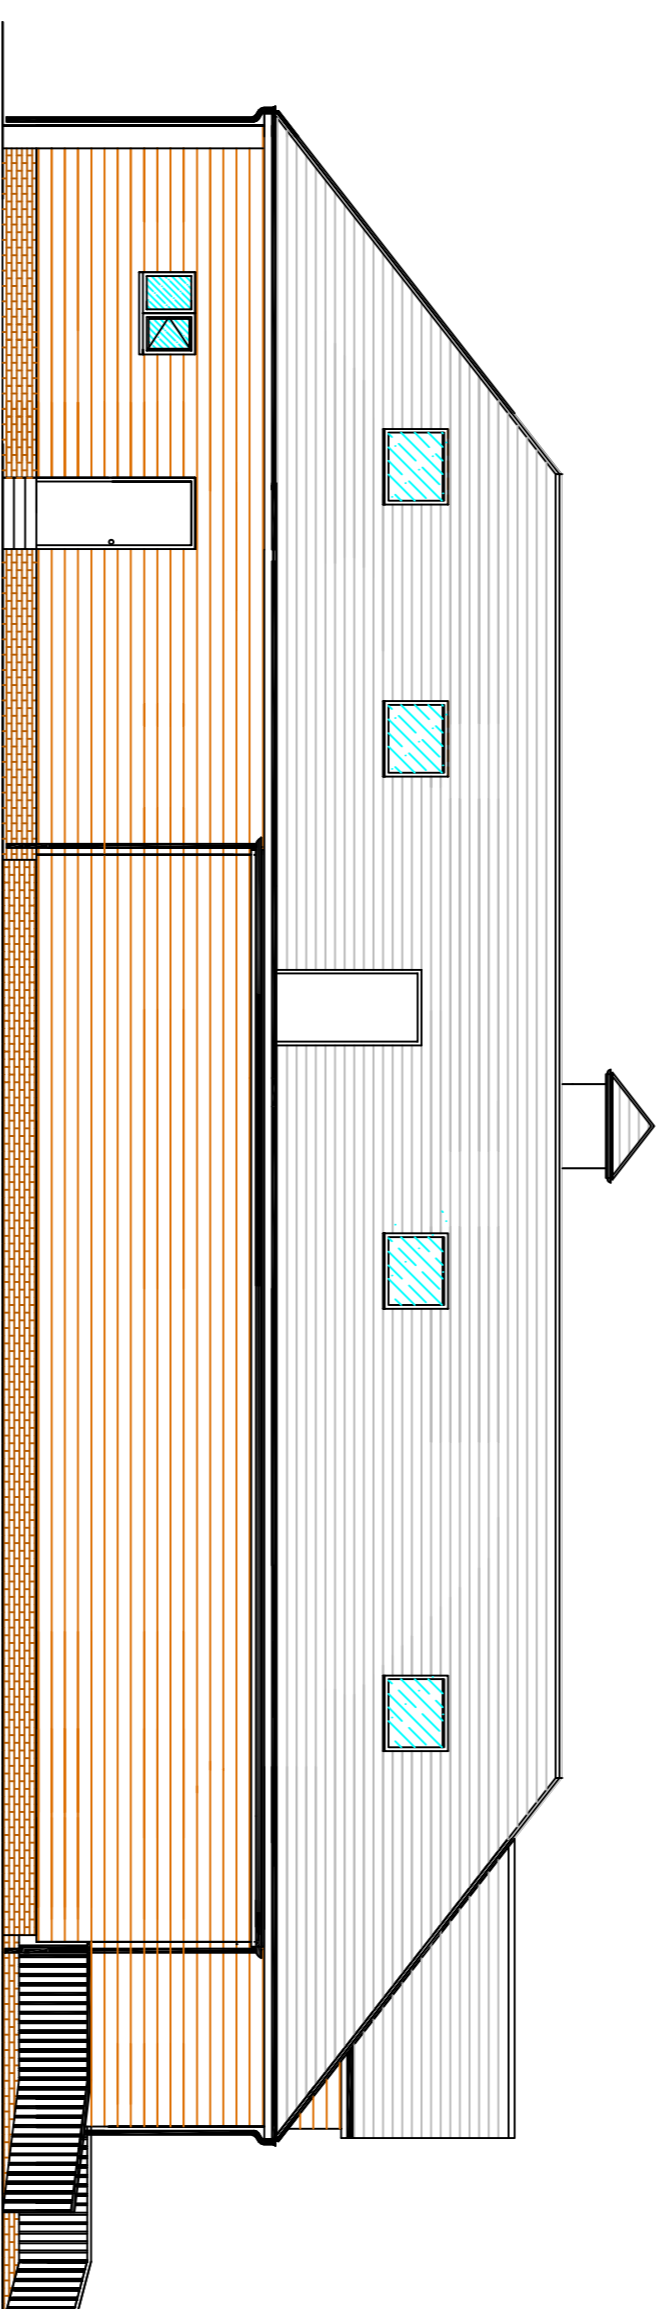

REAR ELEVATION

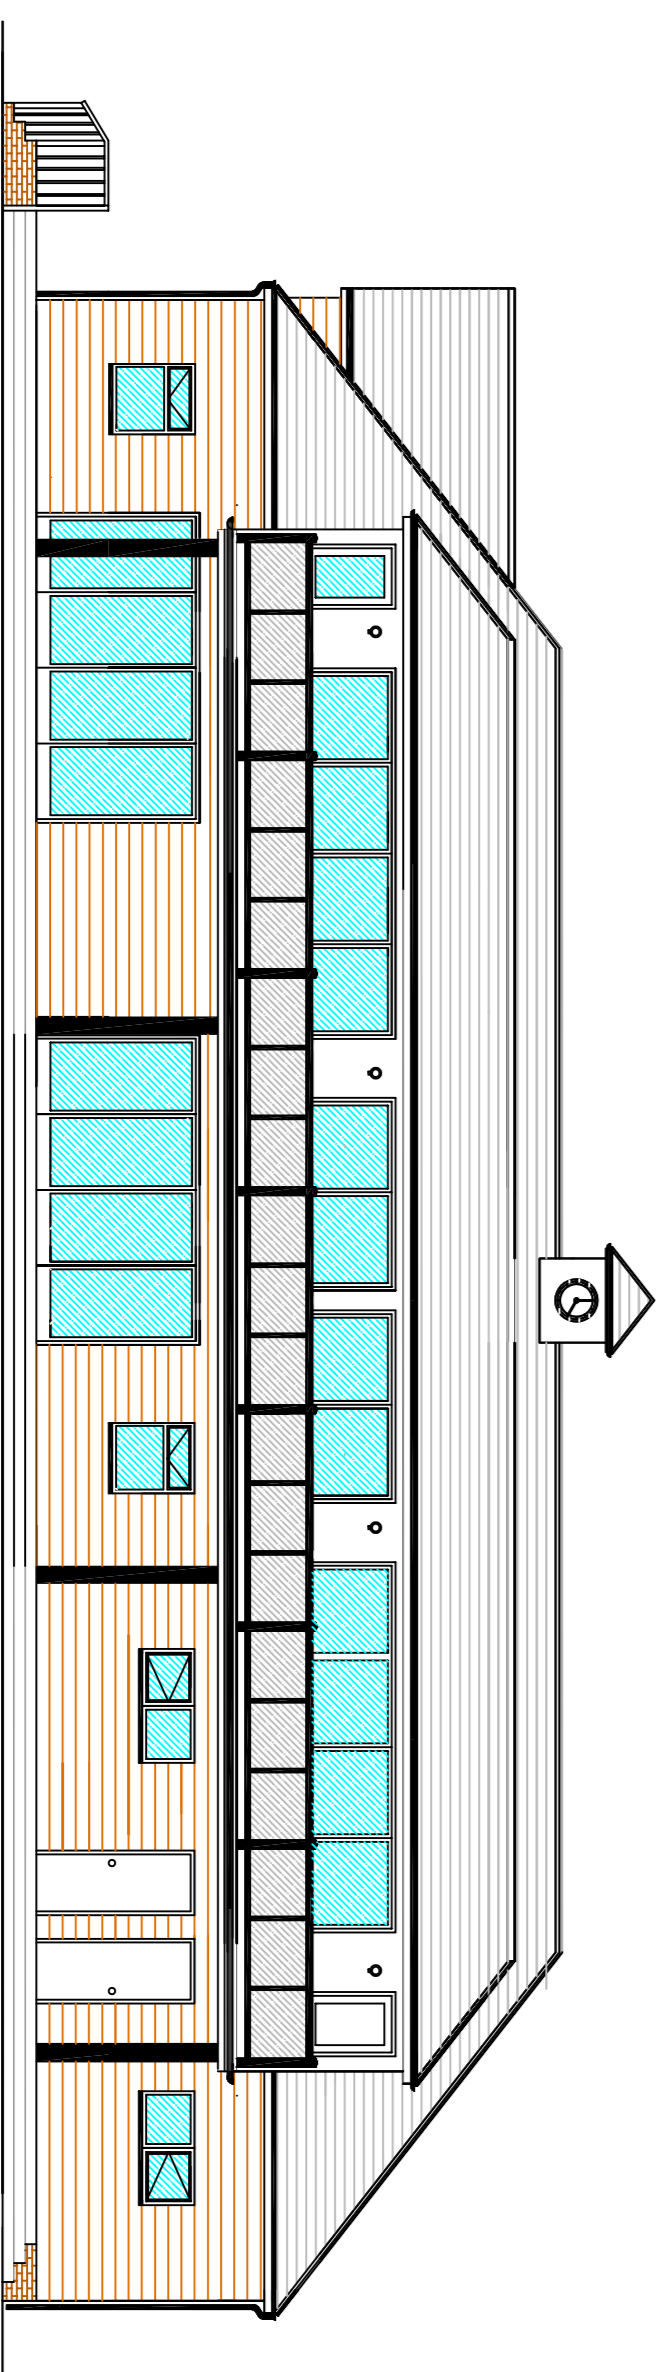

FRONT ELEVATION

4 ELEVATIONS

MASTER PARK
PAVILION CHARITY

ELEVATIONS

DRAWING No. SCAMF/4
SCALE 1:100 @ A1
PROJECT DATE MARCH 2019
DRAWN BY SW
DISCIPLINE ELEVATIONS
DISCUSSION

SPORTS CLUBHOUSES

182 BRIGHTON ROAD COLLESON SURF/CHE 2ND FLOOR
TEL: 0208 660 0955
www.sportsclubhouses.com
This drawing is the copyright of Sports Clubhouses and should not be copied or reproduced without the written consent of Sports Clubhouses. Check all dimensions on site.