




Changing Rooms

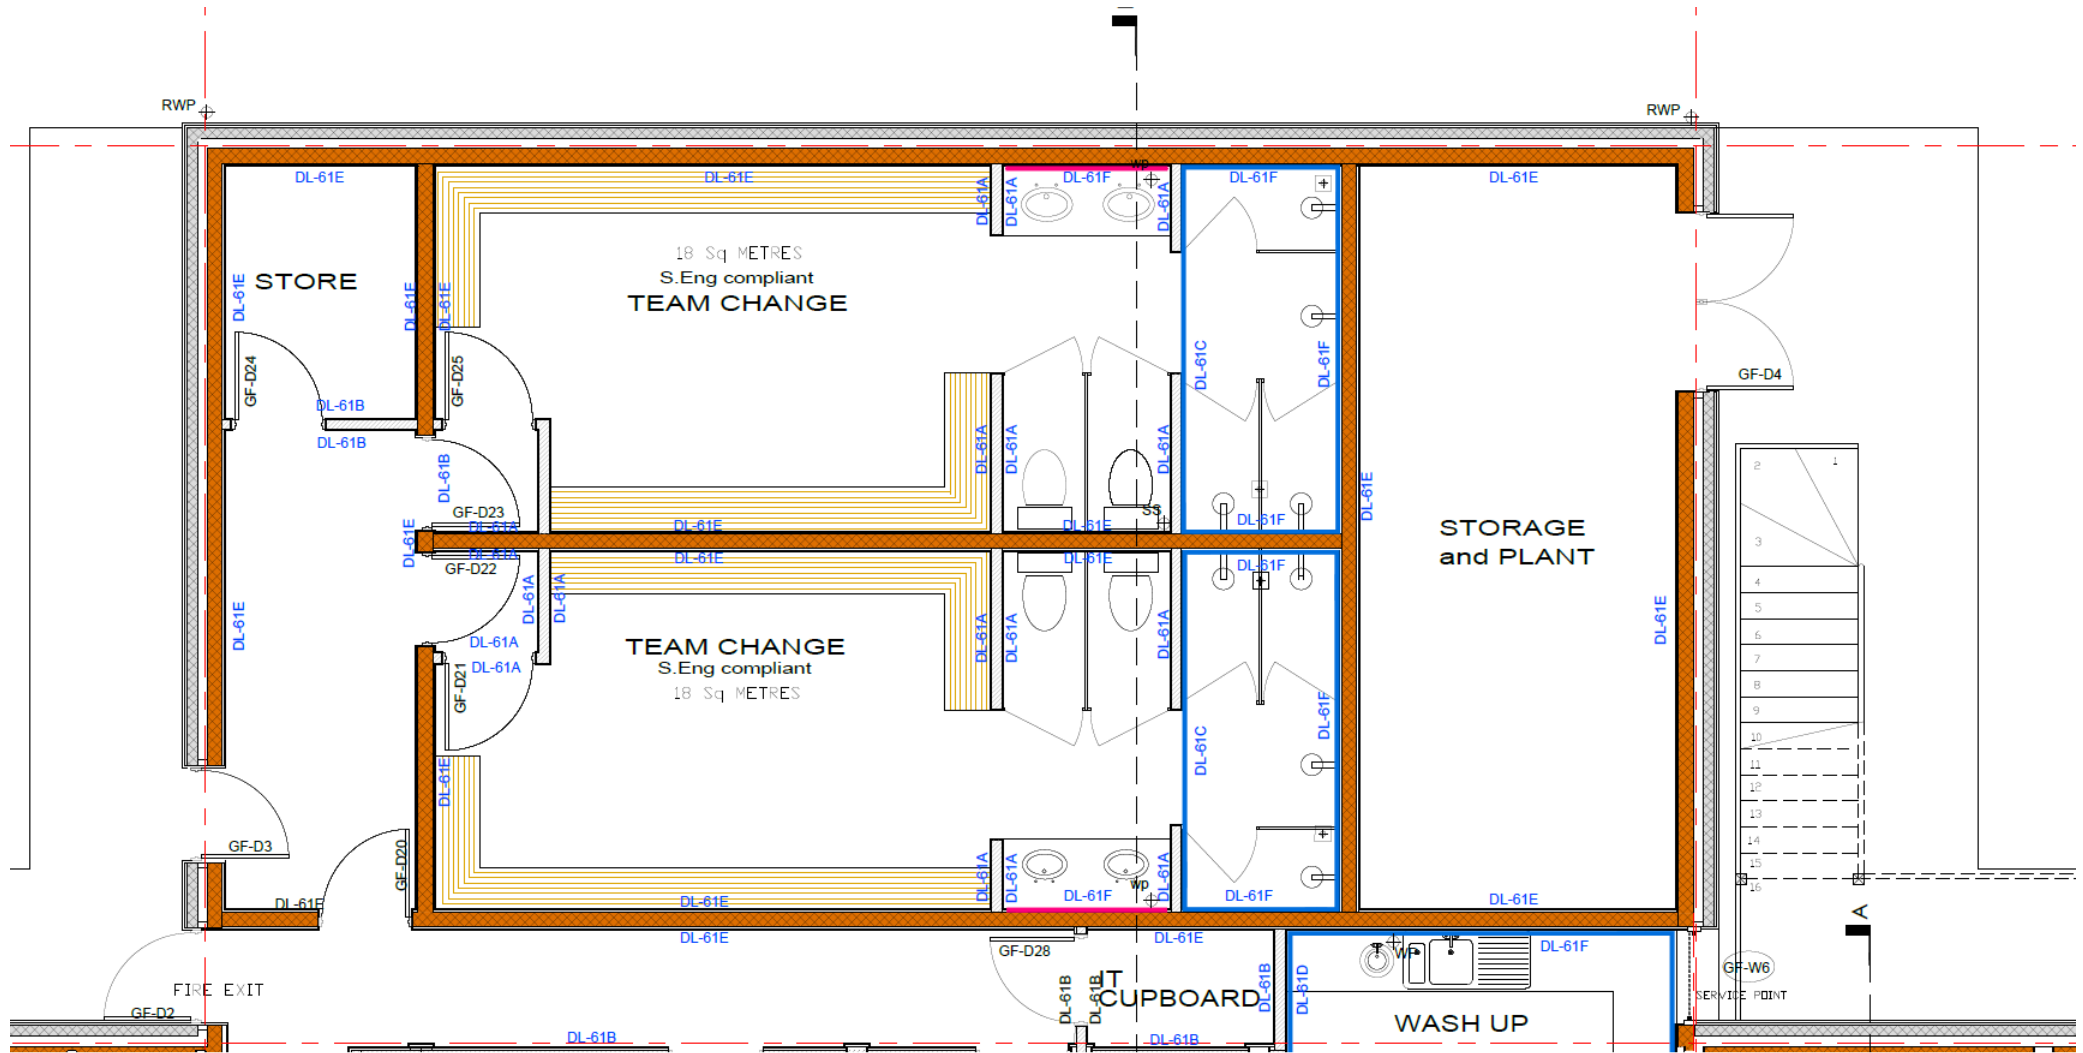


Ground Floor - Rear

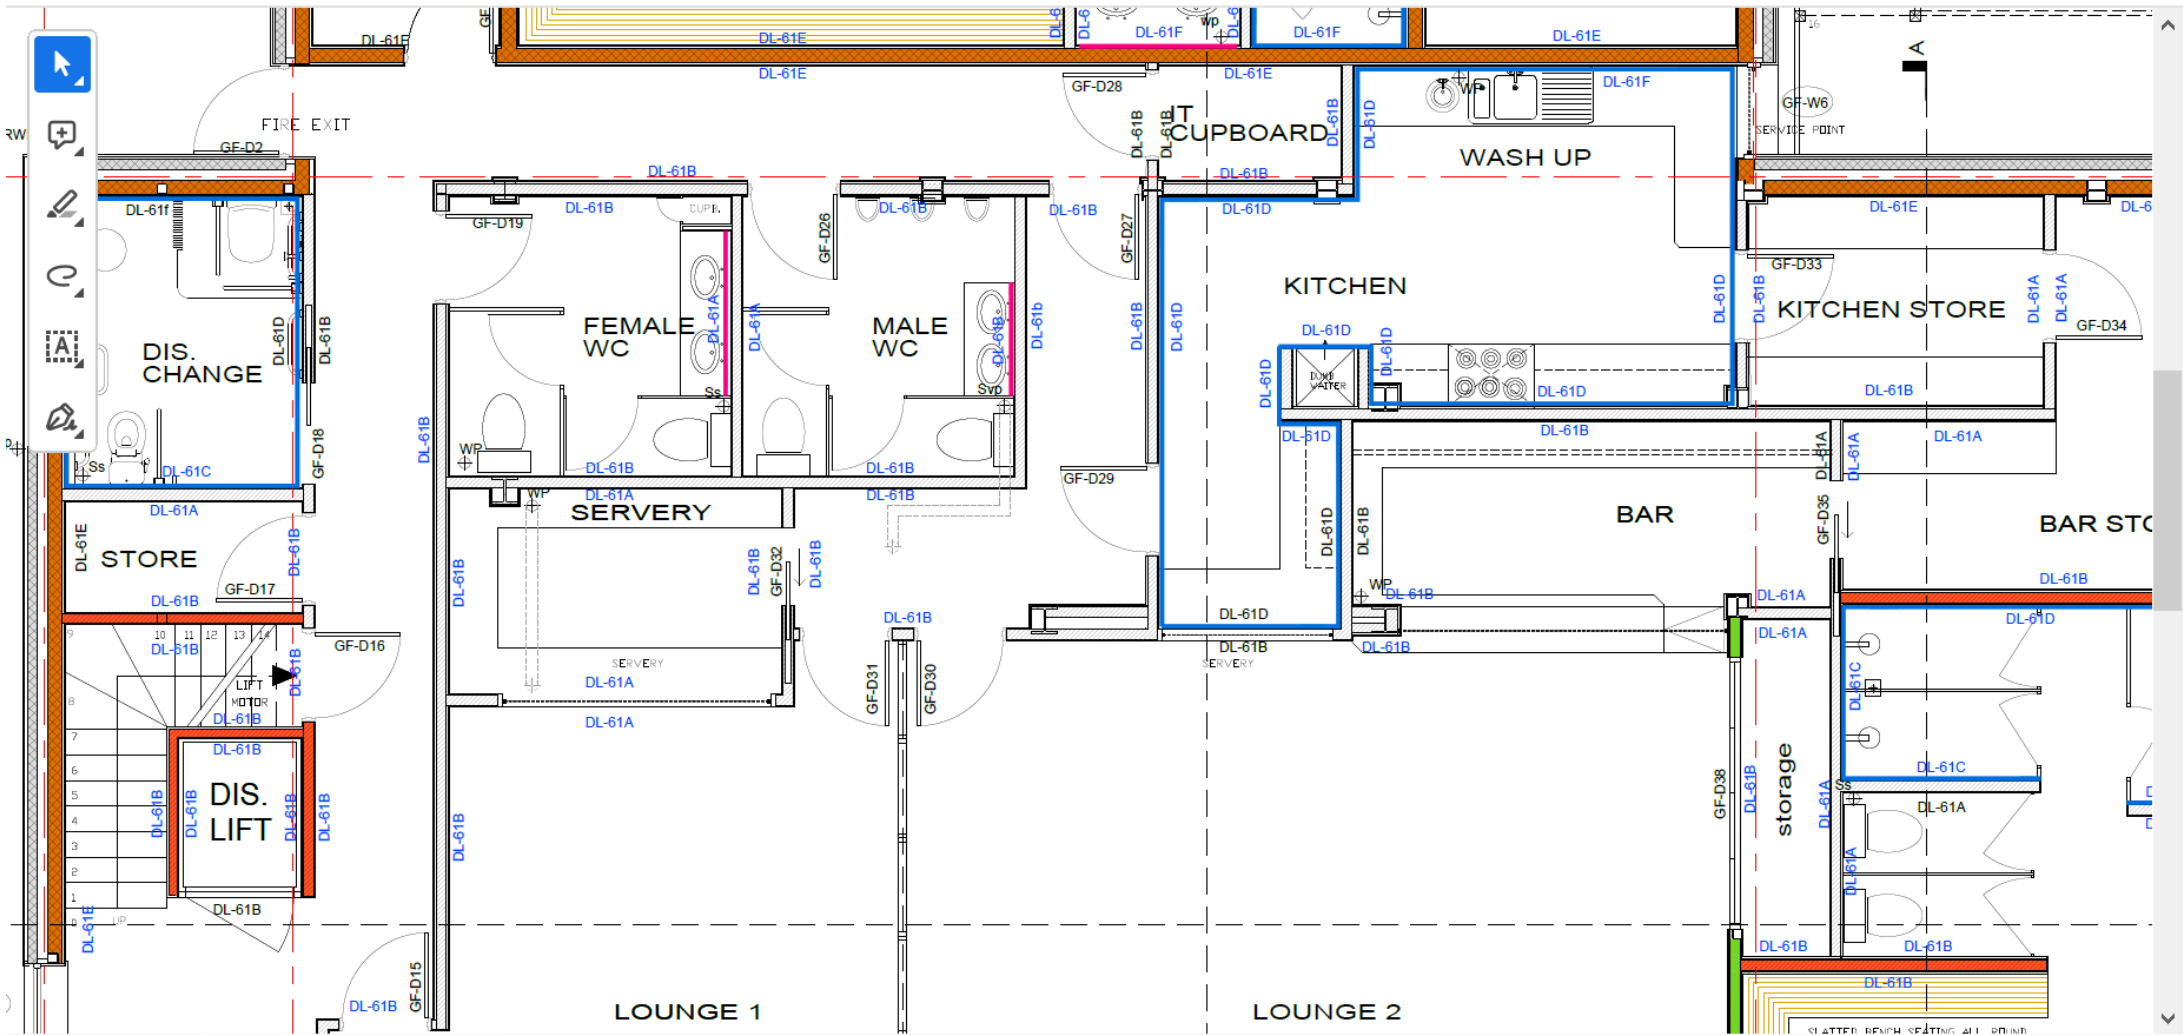


Ground Floor - Front

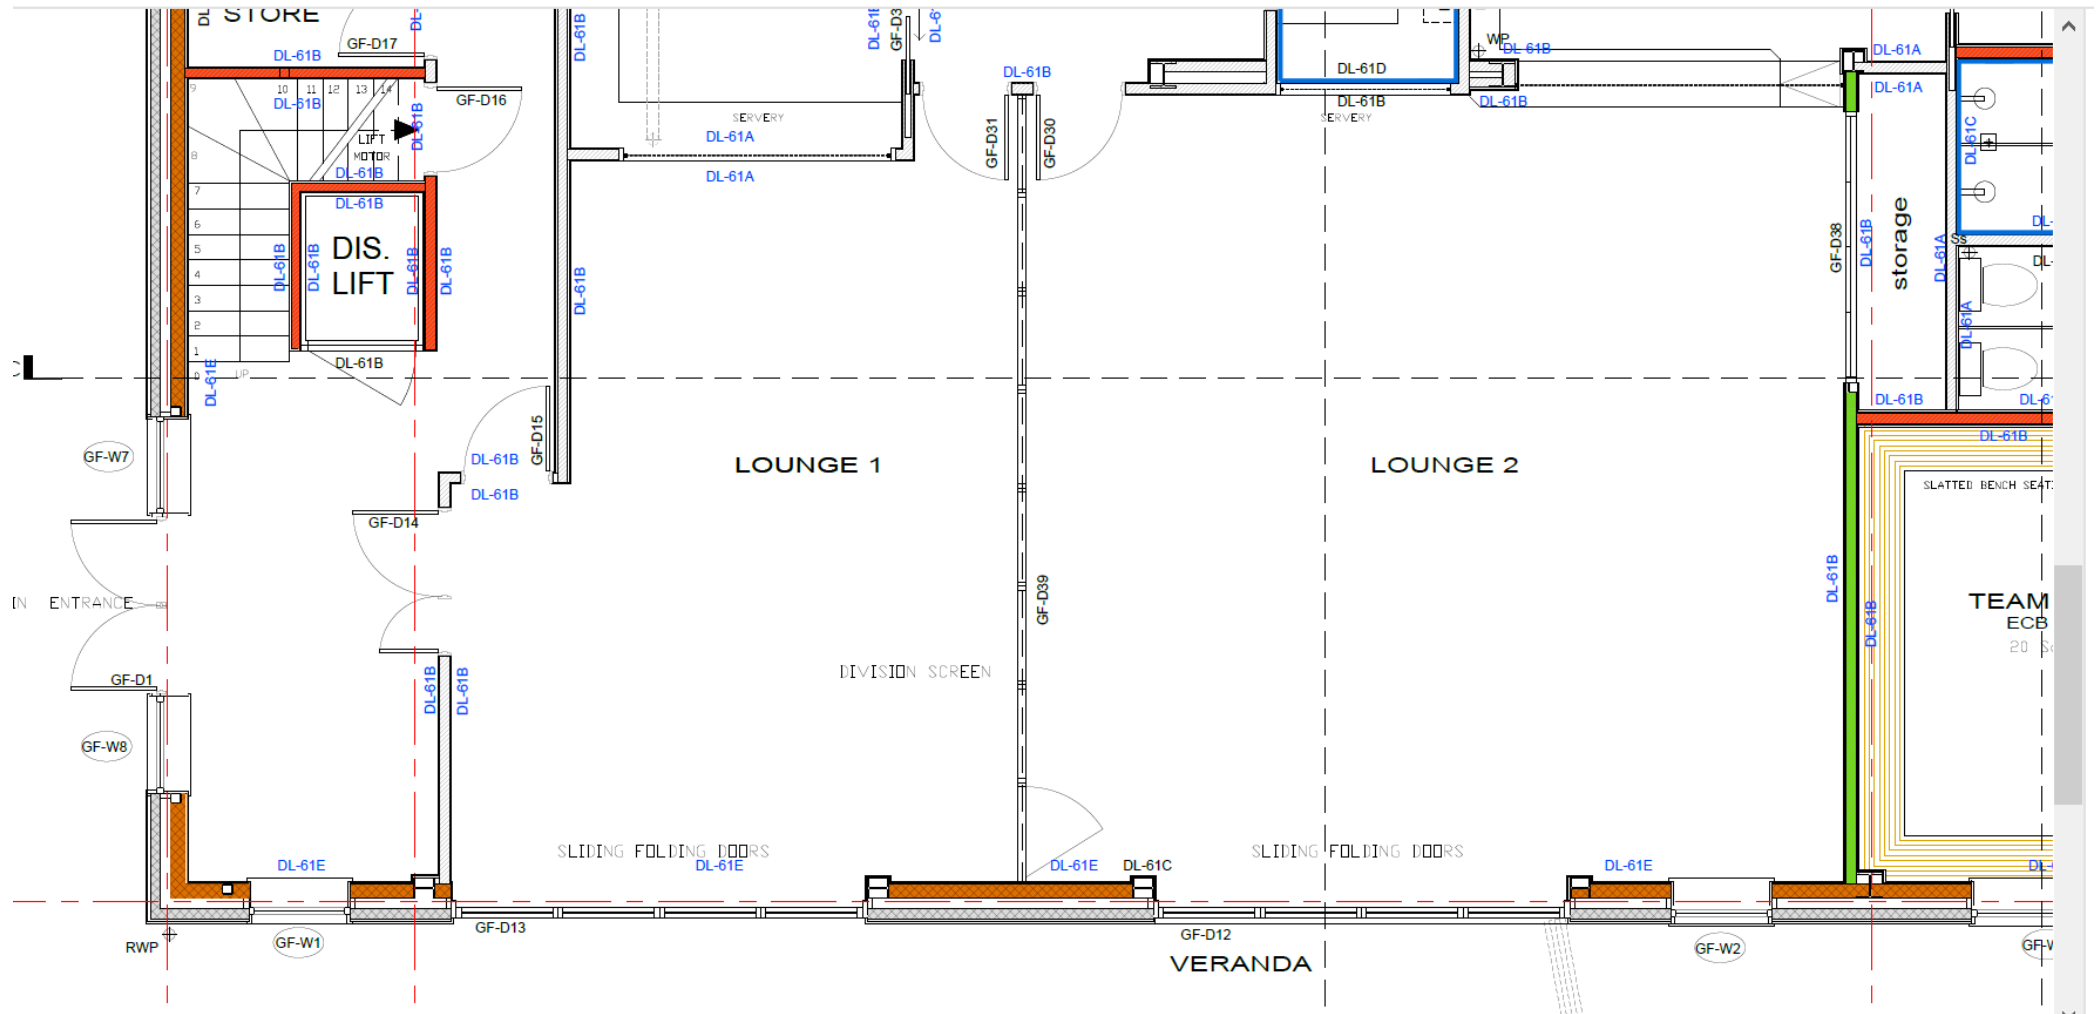

Changing Rooms

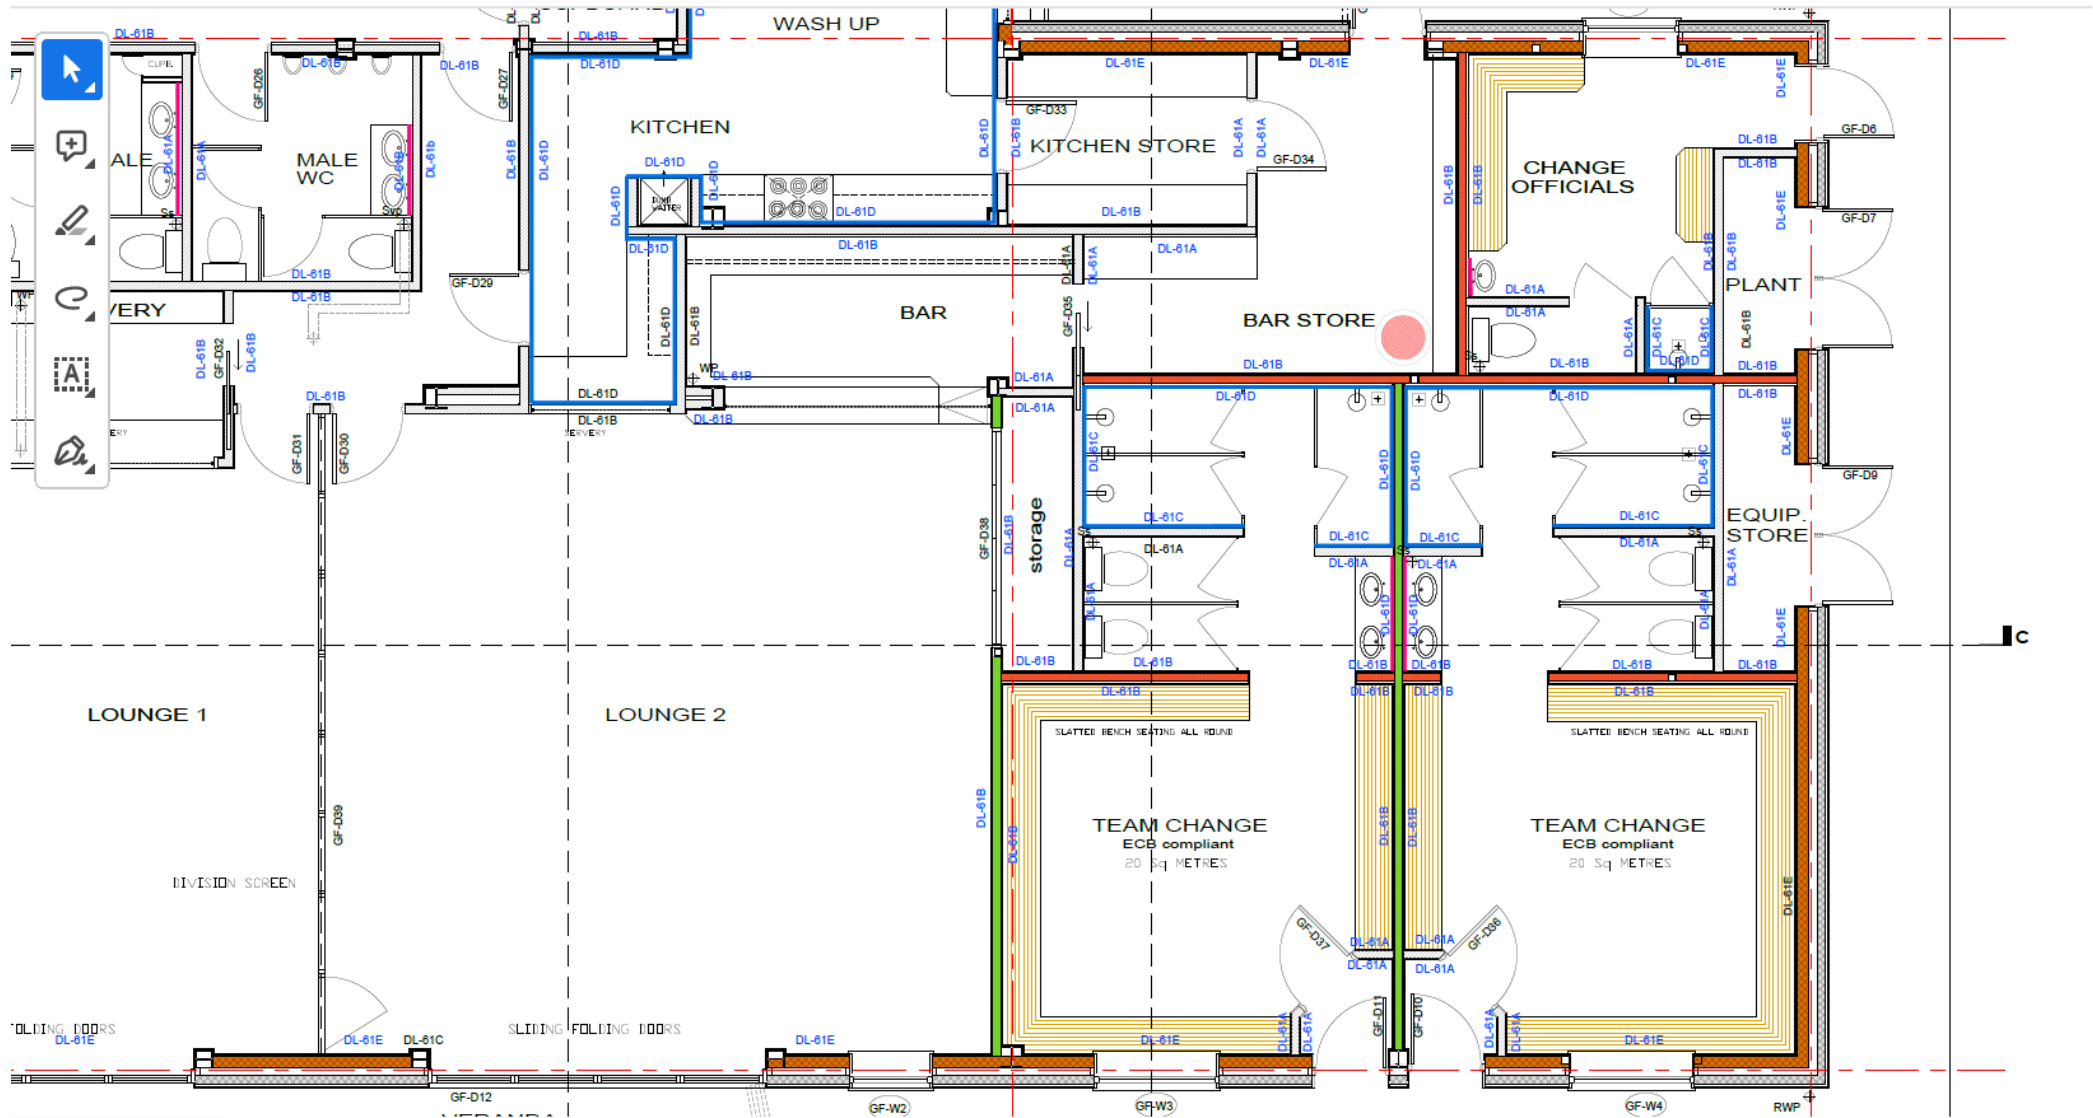

Ground Floor – Overall

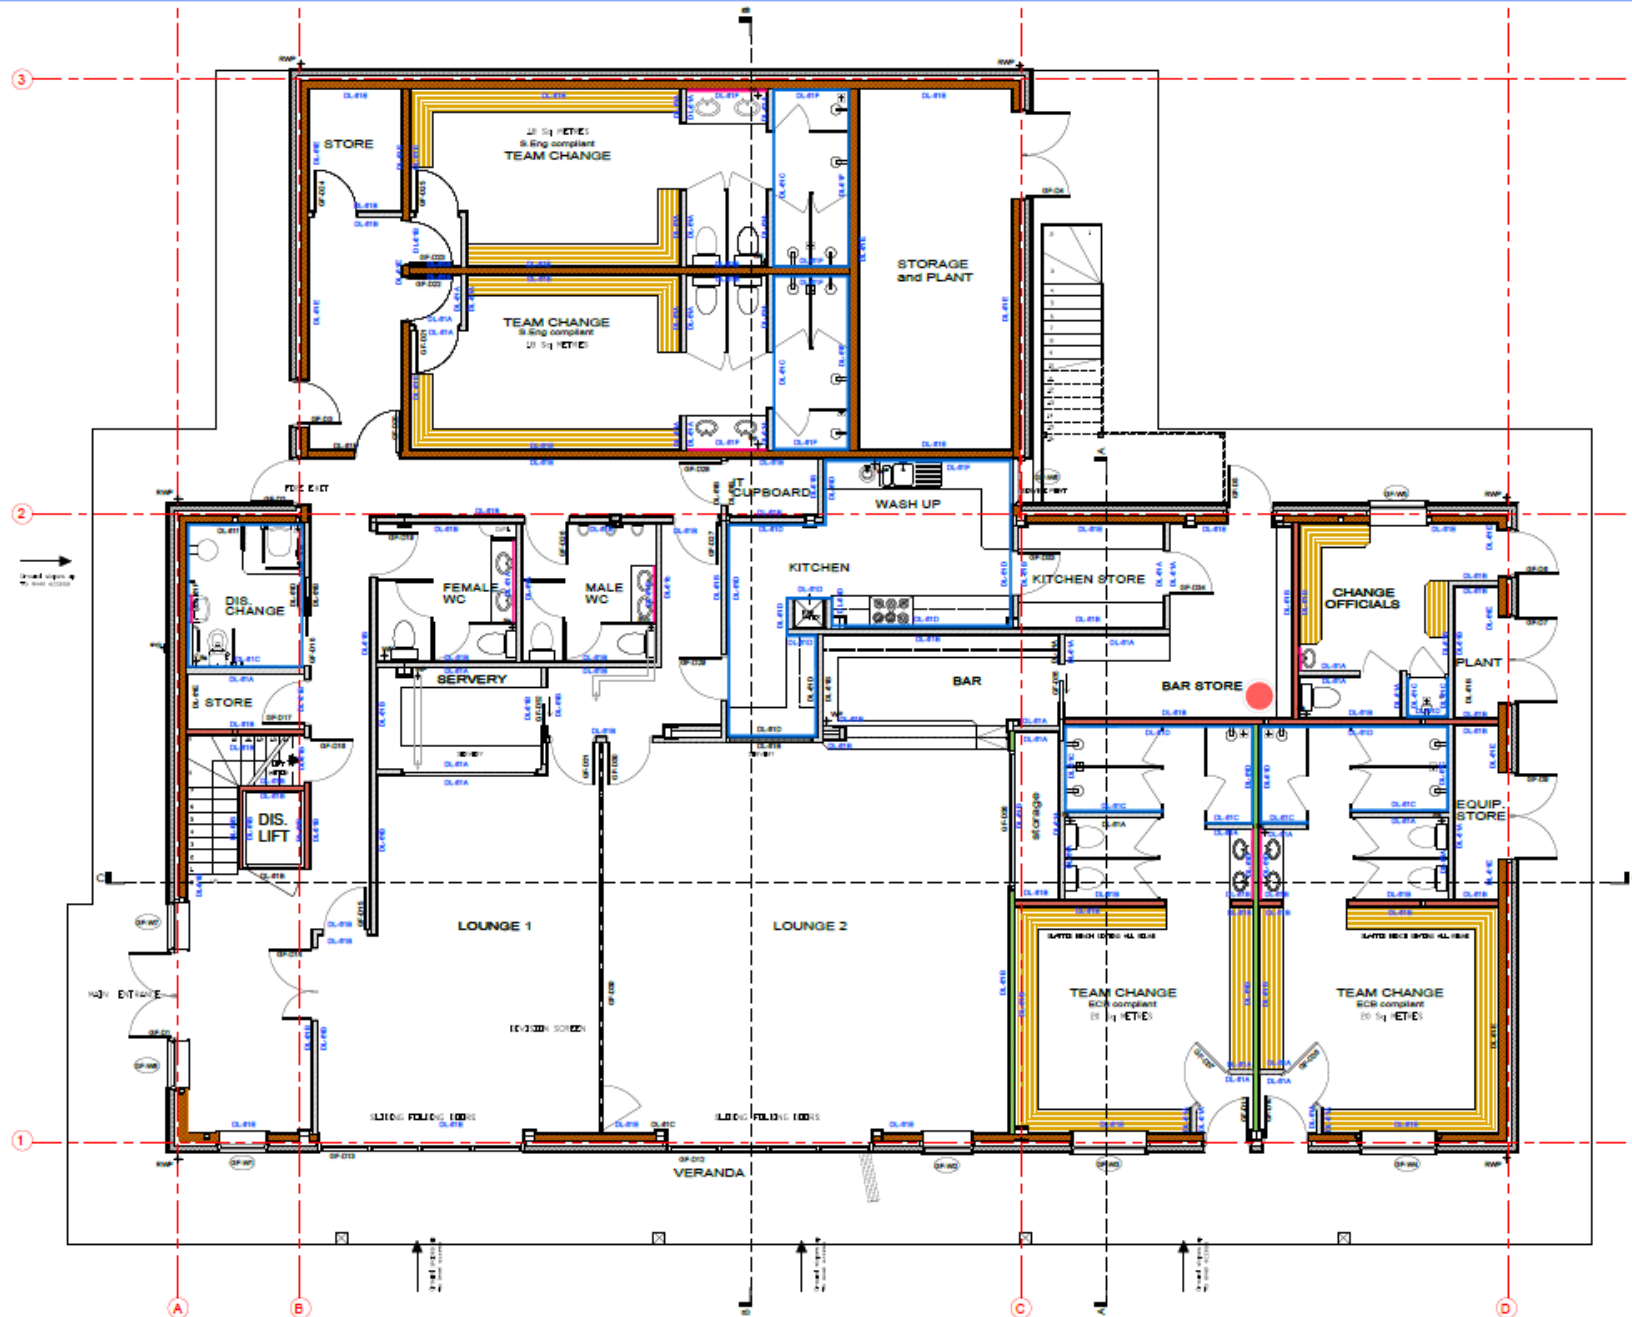

First Floor - Overall

